



DATE: _____ BY: _____
 SURVEYED: _____ PLOTTED: _____
 CHECKED: _____
 NOTE BOOK: _____
 NO. _____

DATE: _____ BY: _____
 SURVEYED: _____ PLOTTED: _____
 CHECKED: _____
 NOTE BOOK: _____
 NO. _____

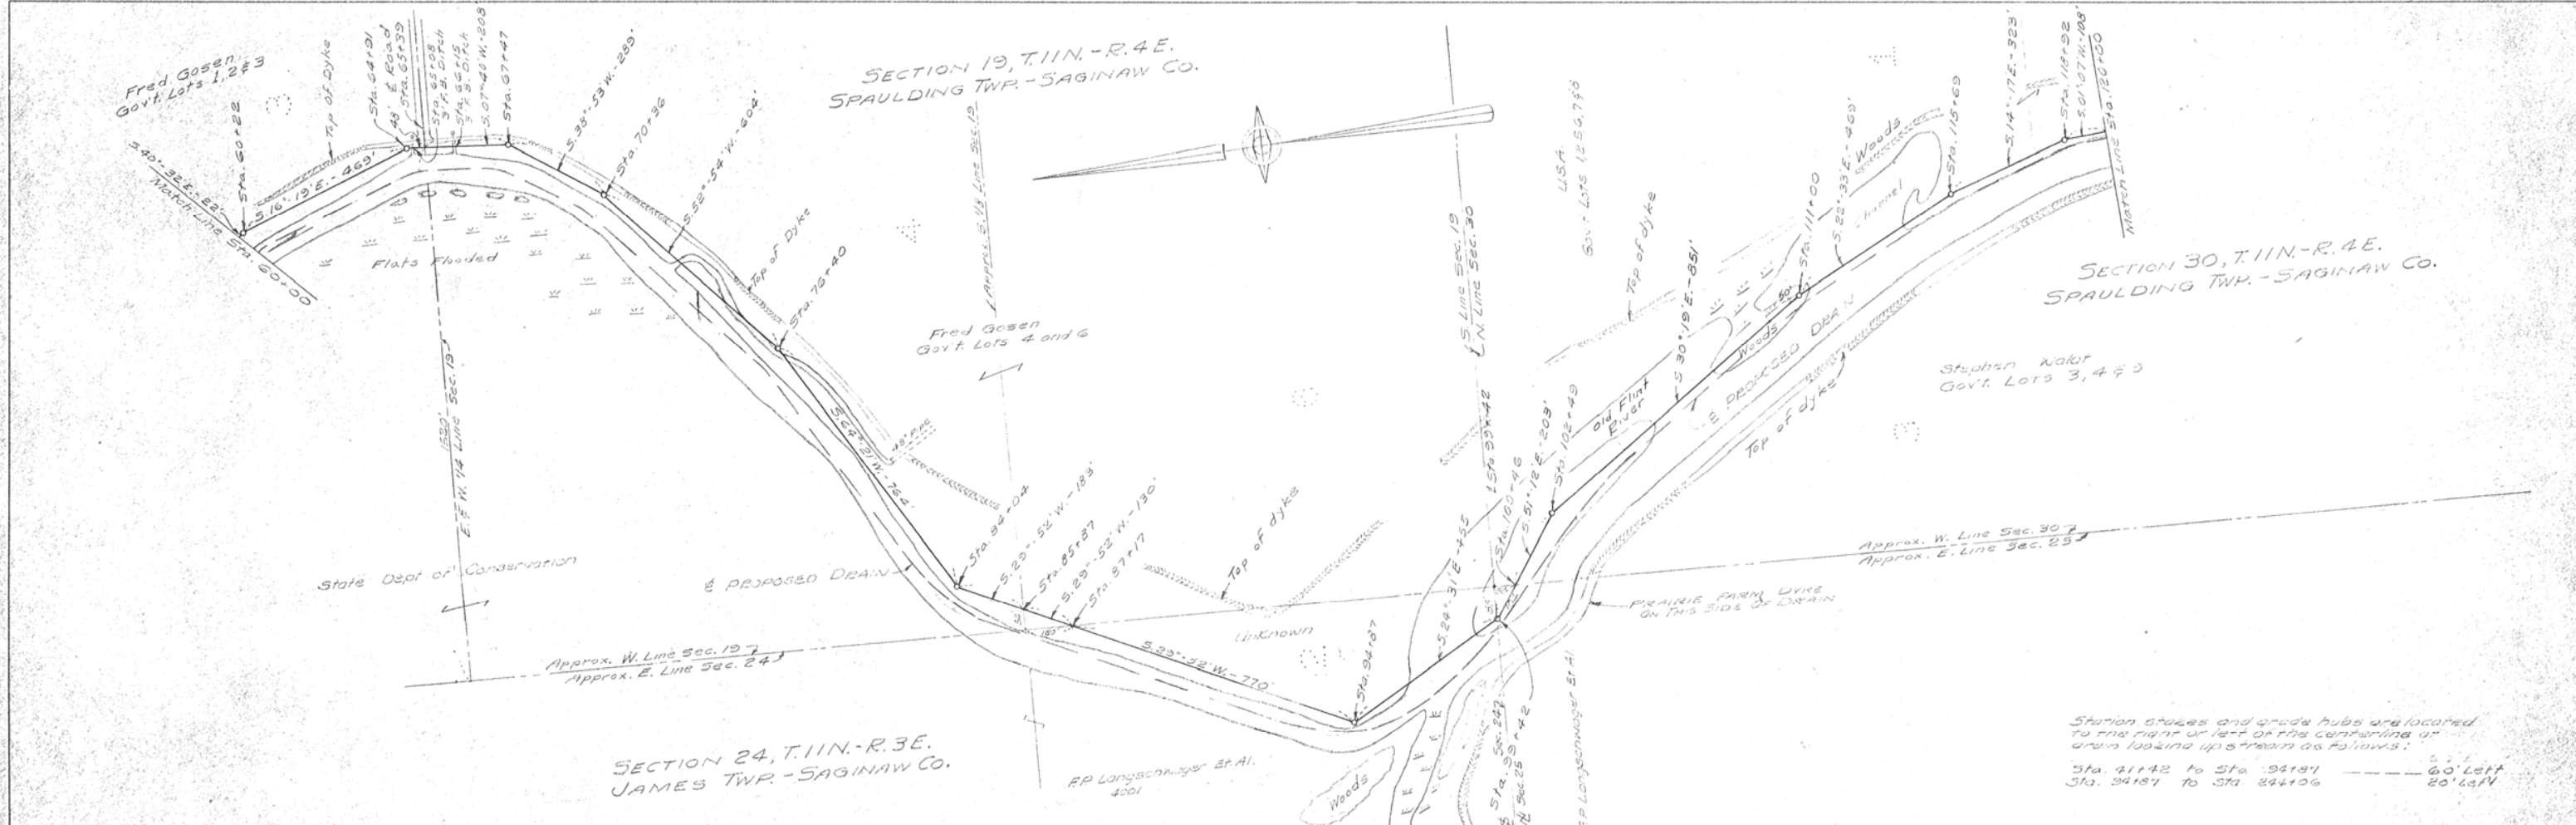

Station stakes and grade hubs are located to the right or left of the centerline of drain looking up stream as follows:
 Sta. 91+42 to Sta. 94+81 60' Left
 Sta. 94+81 to Sta. 94+06 20' Left

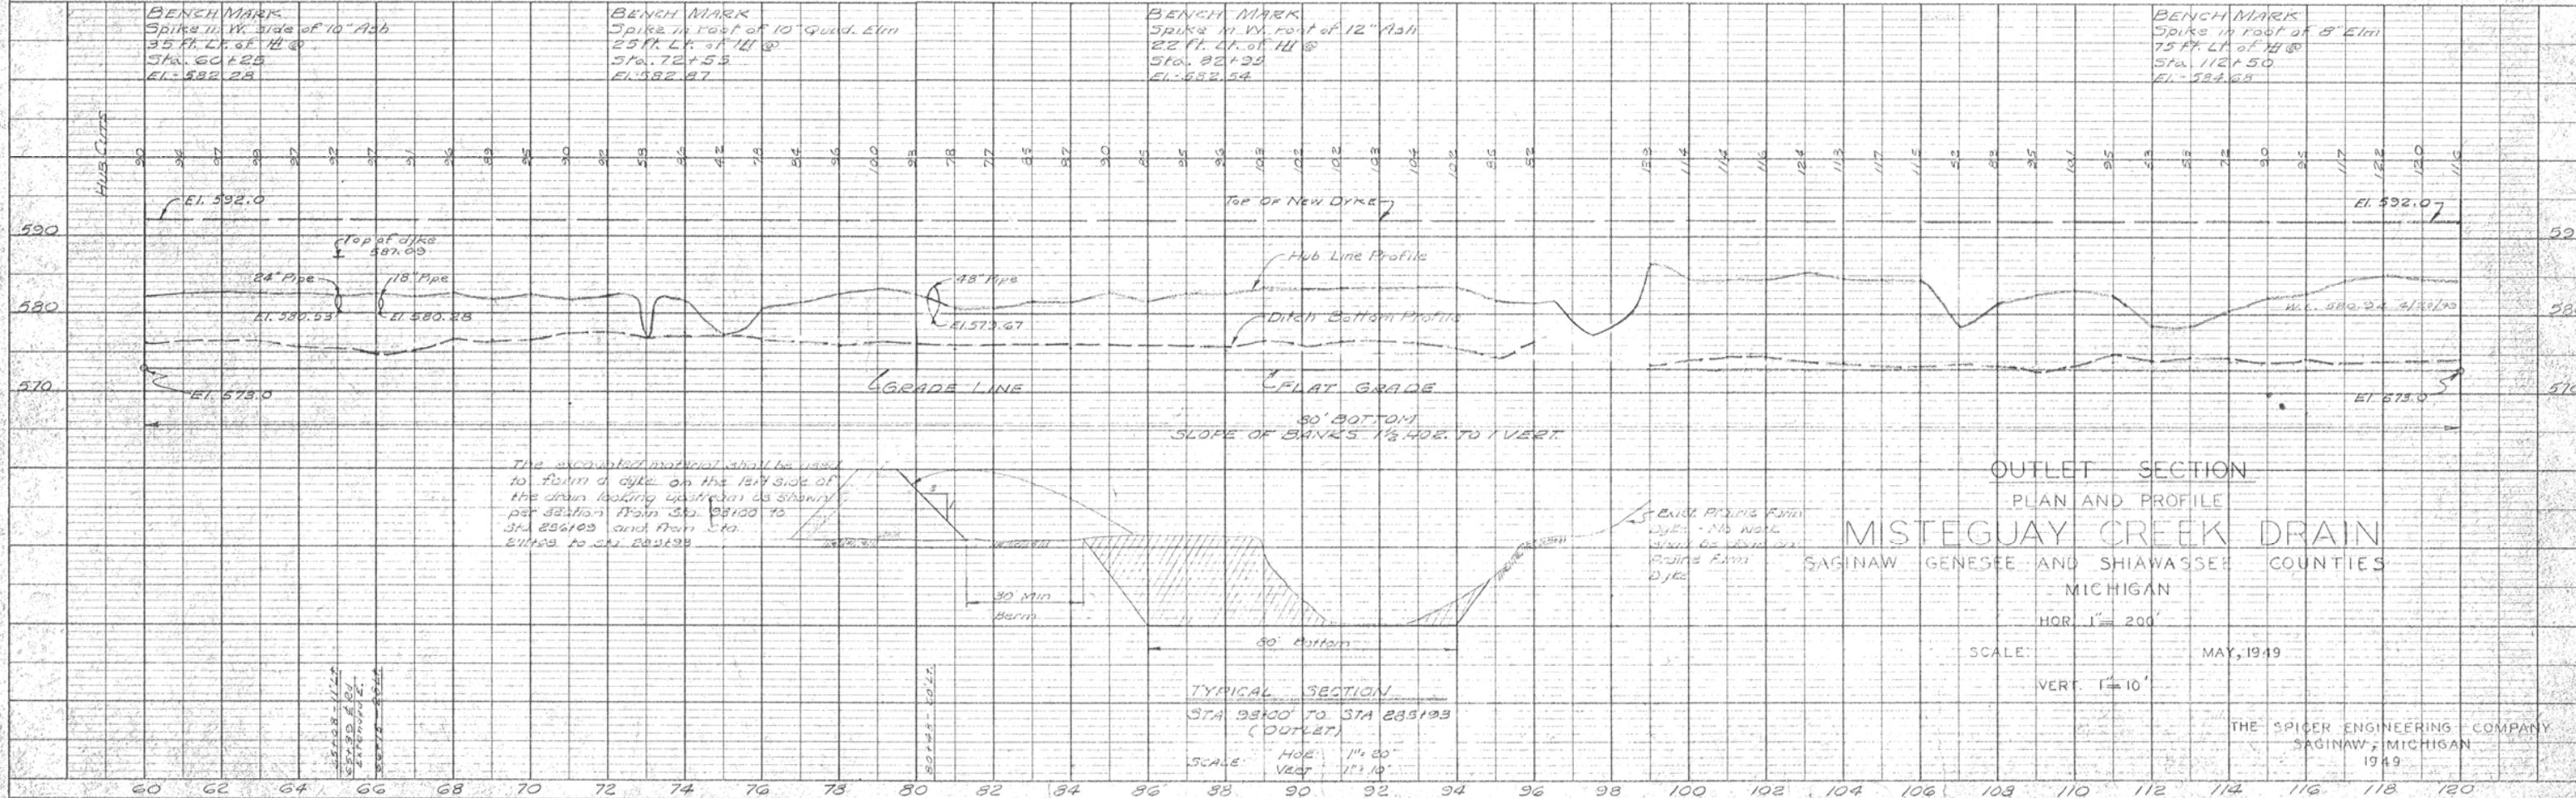

OUTLET SECTION
 PLAN AND PROFILE
 MISTEGUAY CREEK DRAIN
 SAGINAW, GENESEE AND SHIAWASSEE COUNTIES
 MICHIGAN

SCALE: HOR. 1" = 20'
 VERT. 1" = 10'

MAY, 1949

THE SPICER ENGINEERING COMPANY
 SAGINAW, MICHIGAN
 1949