



DATE: _____ BY: _____
 SURVEYED: _____
 GRADES CHECKED: _____
 NOTE BOOK: _____
 NO. _____

DATE: _____ BY: _____
 SURVEYED: _____
 GRADES CHECKED: _____
 NOTE BOOK: _____
 NO. _____

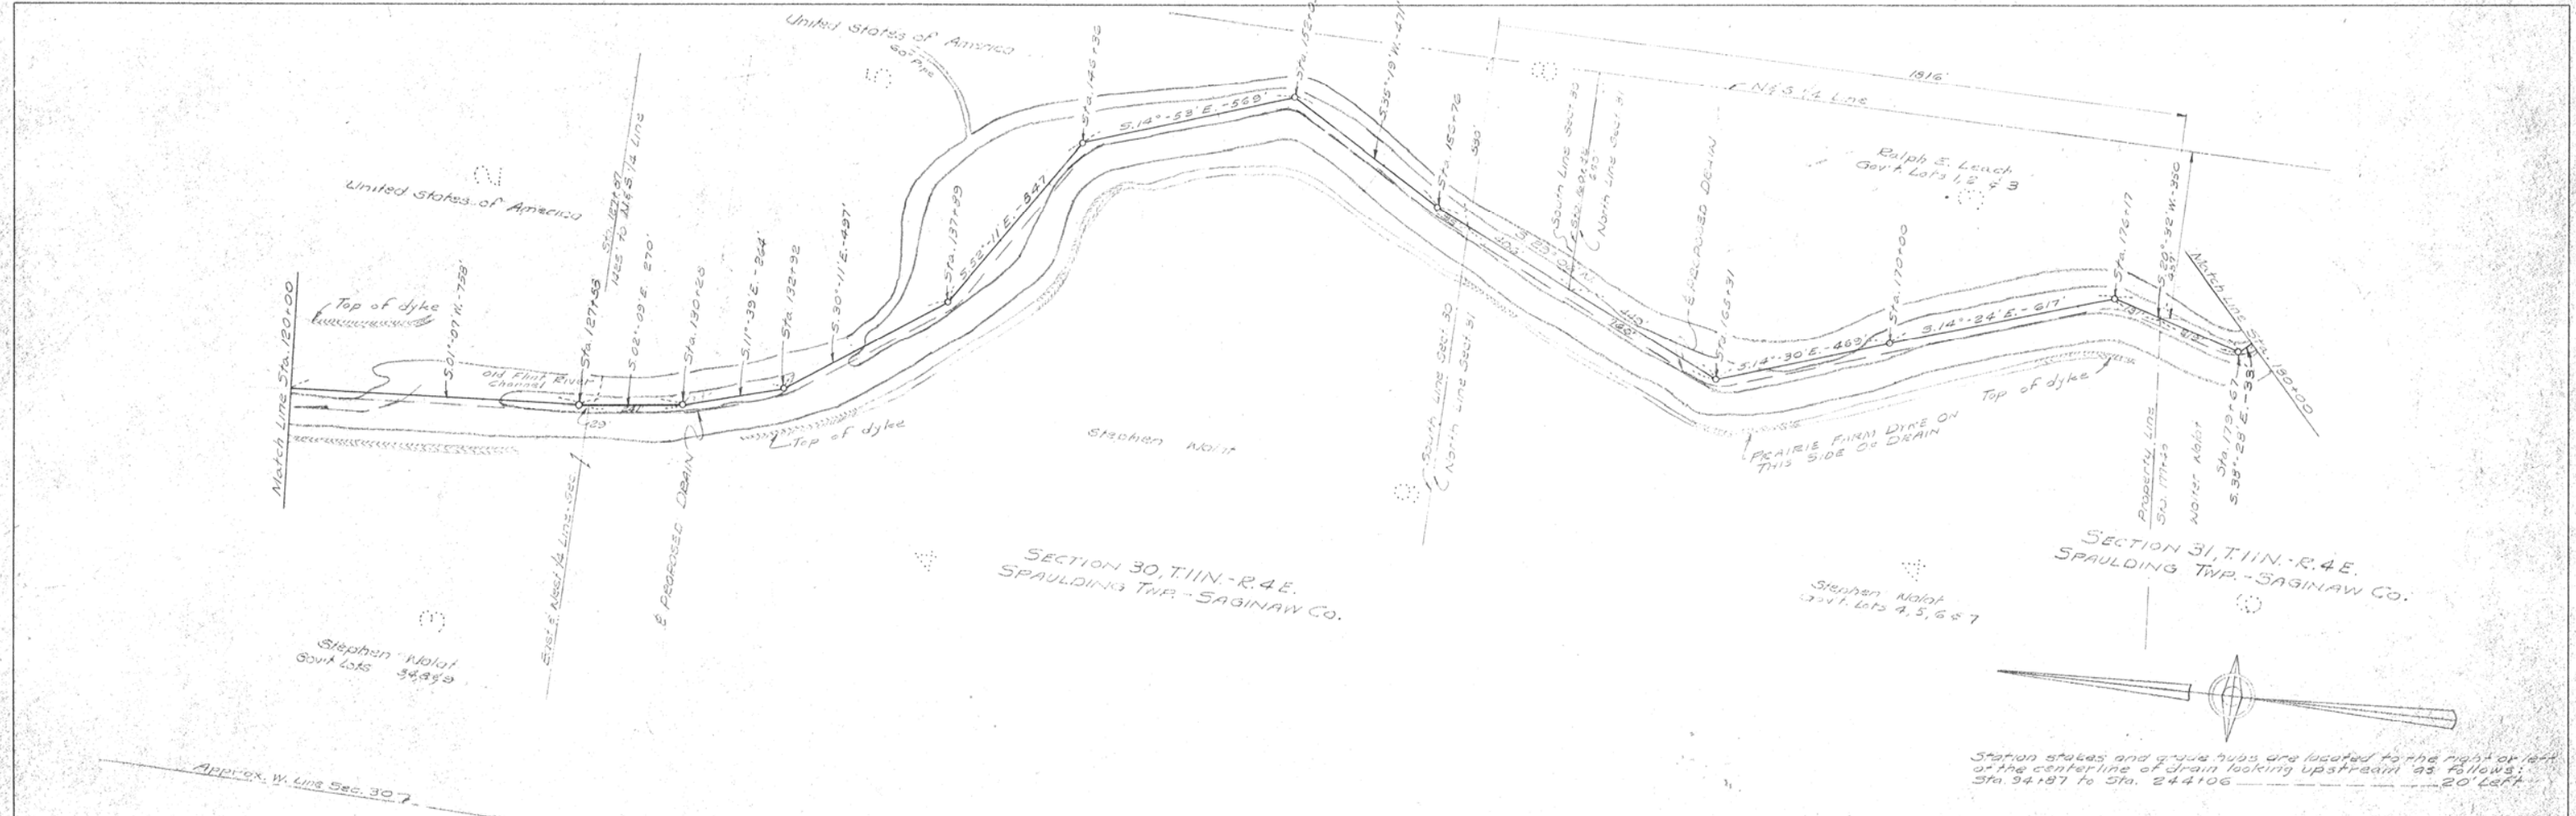

Station stakes and grade hubs are located to the right or left of the centerline of drain looking upstream as follows: Sta. 94+87 to Sta. 244+06

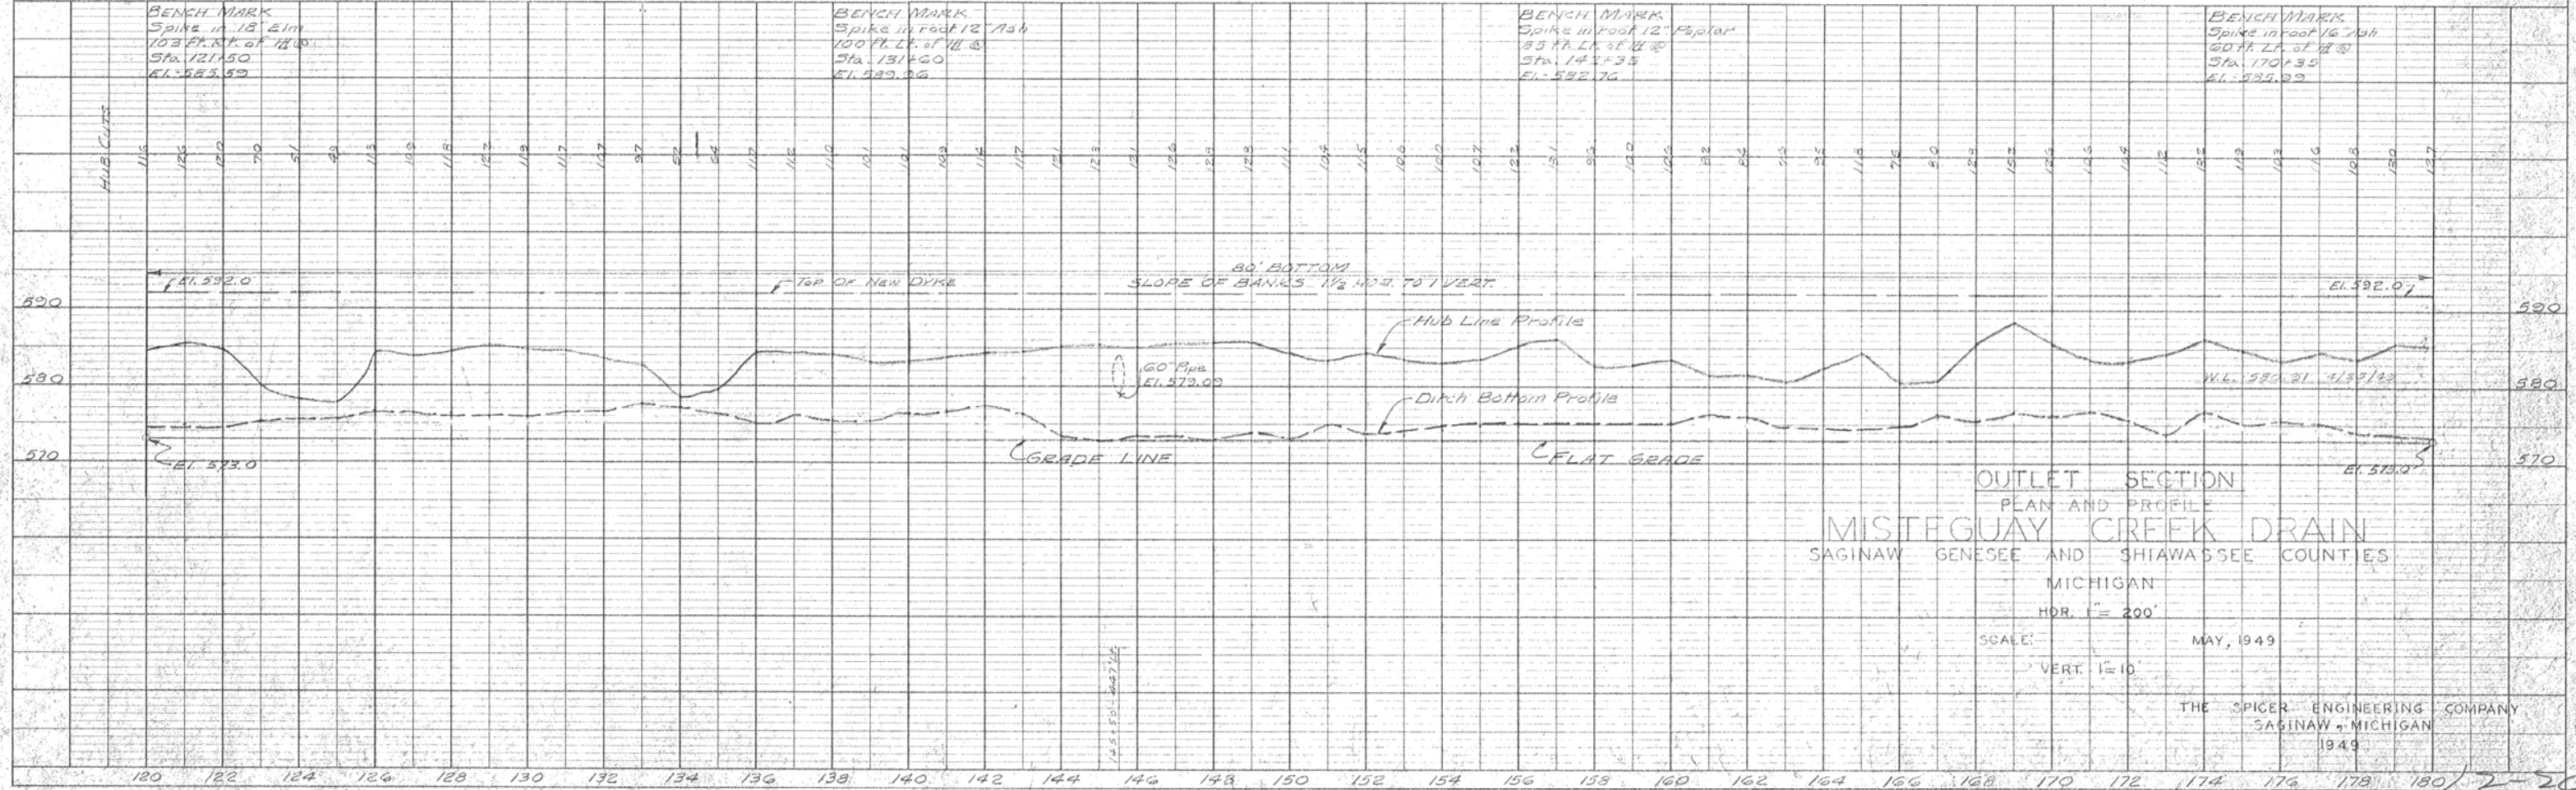

OUTLET SECTION
 PLAN AND PROFILE
 MISTEGUAY CREEK DRAIN
 SAGINAW, GENESEE AND SHIAWASSEE COUNTIES
 MICHIGAN
 HOR. 1" = 200'
 SCALE: MAY, 1949
 VERT. 1" = 10'

THE SPICER ENGINEERING COMPANY
 SAGINAW, MICHIGAN
 1949