
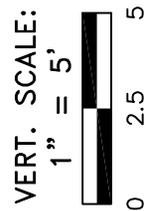


**PRELIMINARY DRAINAGE STUDY FOR:
SLACK LAKE, SAGINAW ROAD
EXTENSION #1680**



PREPARED FOR:
GENESEE COUNTY DRAIN COMMISSIONER
SURFACE WATER MANAGEMENT DIVISION
G-4608 BEECHER ROAD, FLINT, MICHIGAN 48532

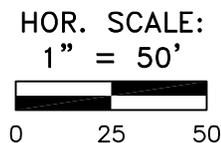

DATE: DECEMBER 17, 2007



ALTERNATIVE 1

GOULD ENGINEERING, INC.
2040 E. MAPLE AVENUE FLINT, MICHIGAN 48507
PHONE: 810-743-9120 FAX: 810-743-1797
www.gouldengineering.com

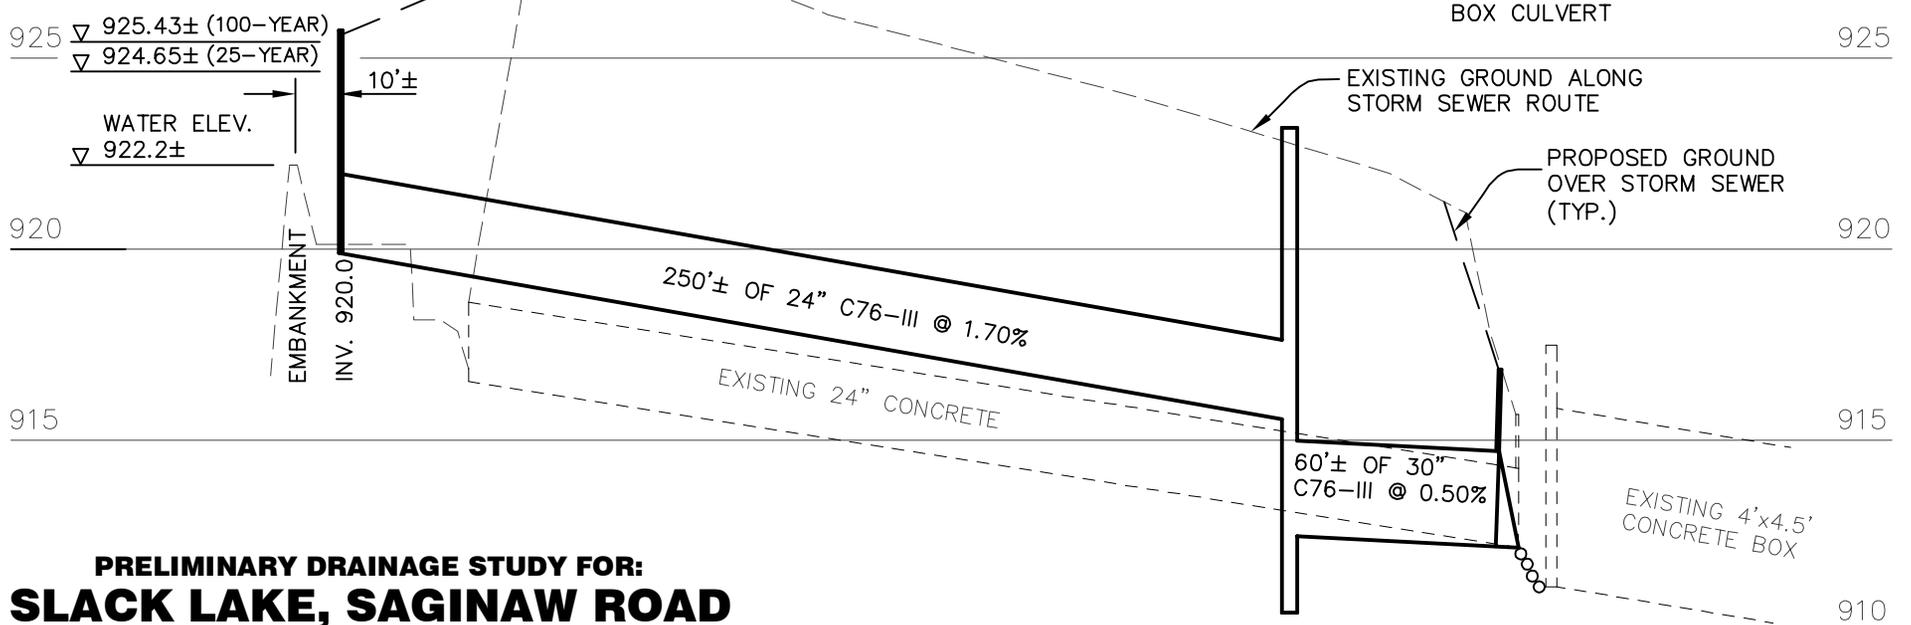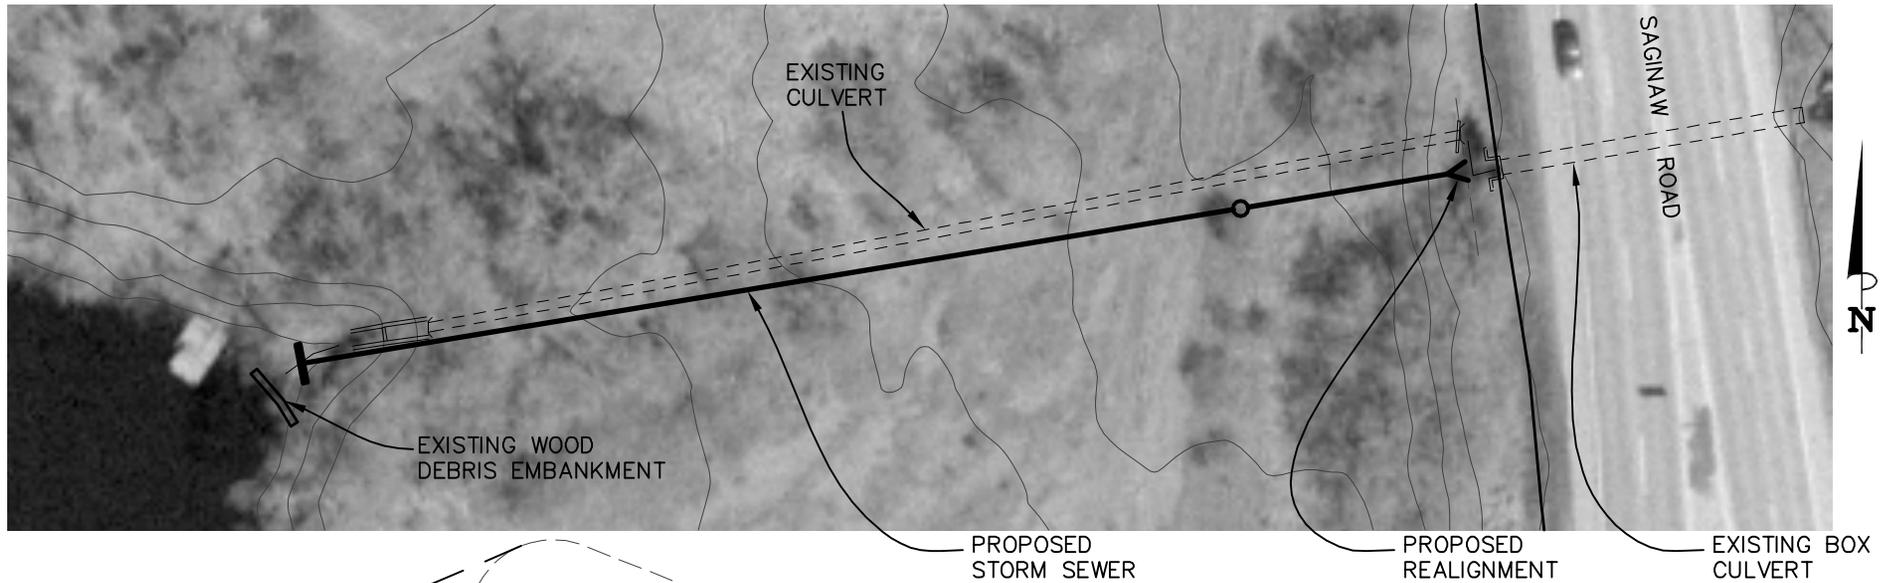



**PRELIMINARY DRAINAGE STUDY FOR:
SLACK LAKE, SAGINAW ROAD
EXTENSION #1680**

PREPARED FOR:
GENESEE COUNTY DRAIN COMMISSIONER
SURFACE WATER MANAGEMENT DIVISION
G-4608 BEECHER ROAD, FLINT, MICHIGAN 48532

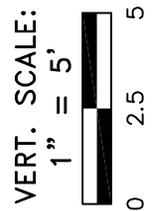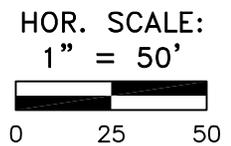



DATE: DECEMBER 17, 2007 **ALTERNATIVE 2**

GOULD ENGINEERING, INC.
2040 E. MAPLE AVENUE FLINT, MICHIGAN 48507
PHONE: 810-743-9120 FAX: 810-743-1797
www.gouldengineering.com

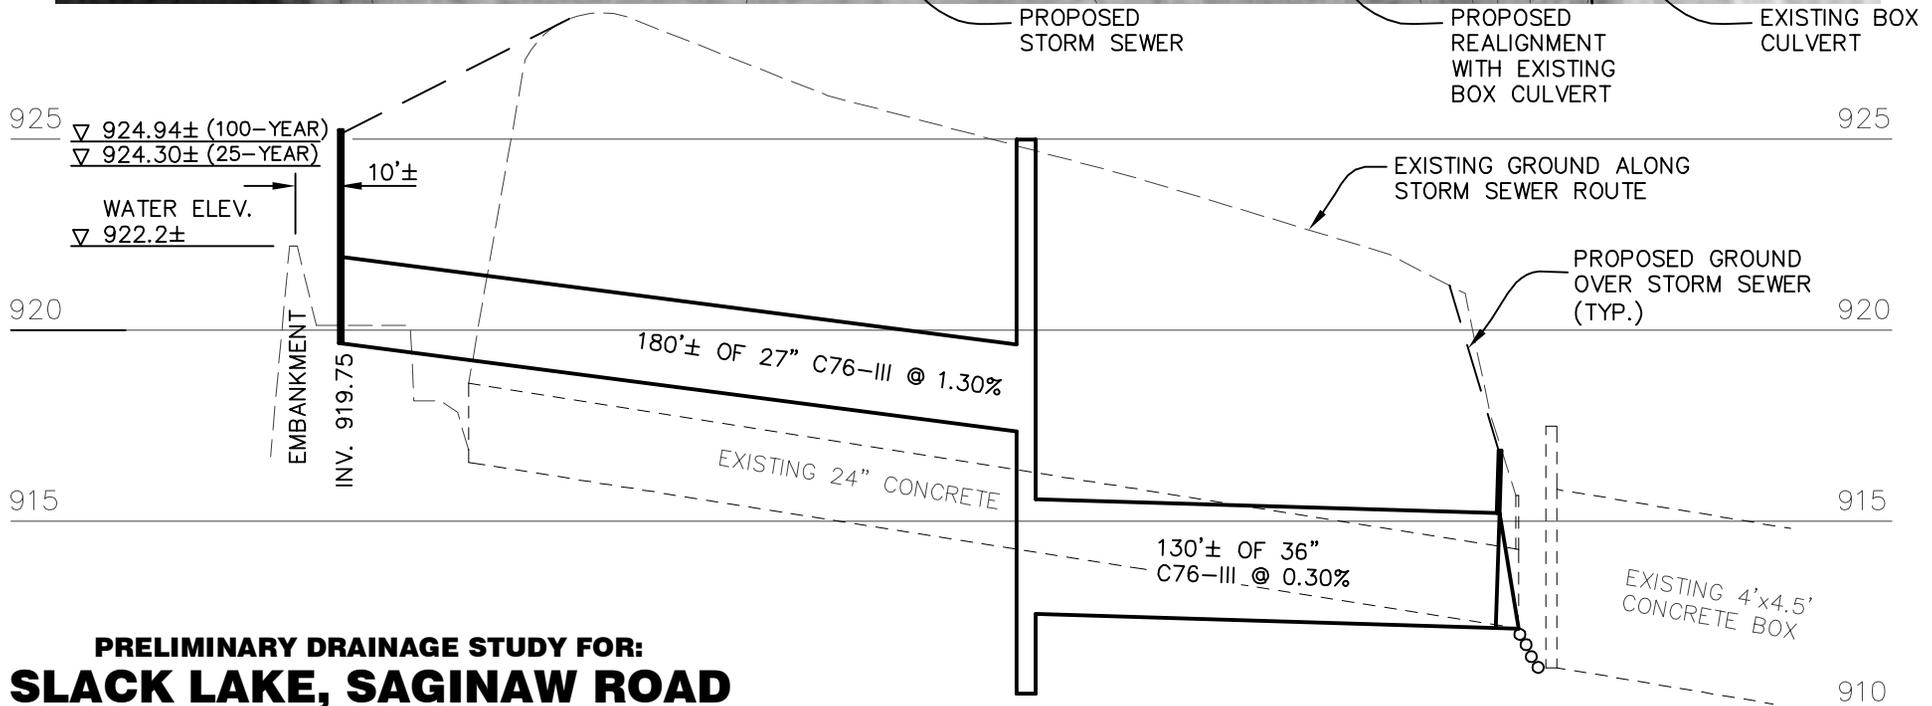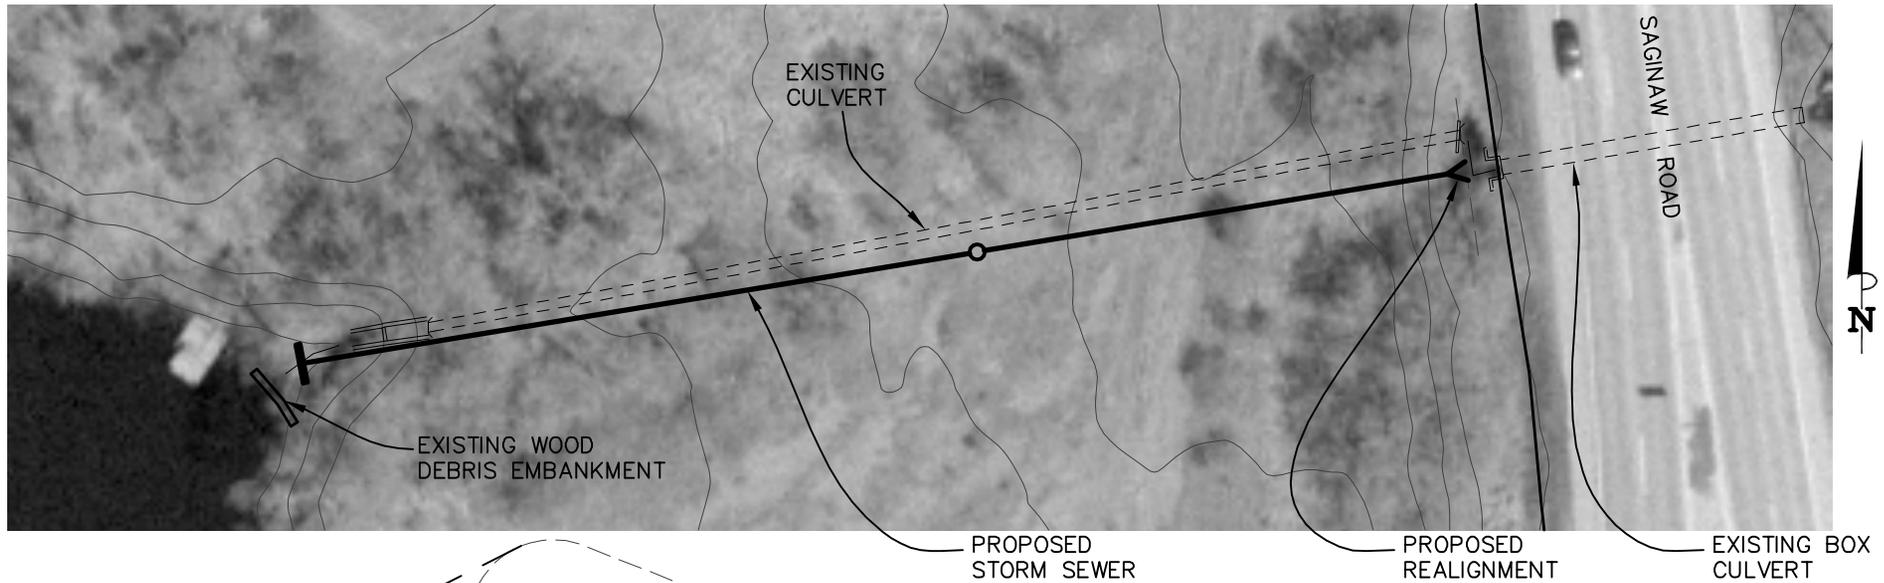

**PRELIMINARY DRAINAGE STUDY FOR:
SLACK LAKE, SAGINAW ROAD
EXTENSION #1680**

PREPARED FOR:
GENESEE COUNTY DRAIN COMMISSIONER
SURFACE WATER MANAGEMENT DIVISION
G-4608 BEECHER ROAD, FLINT, MICHIGAN 48532

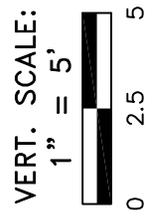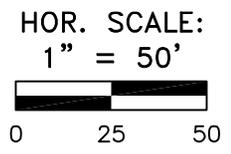

DATE: DECEMBER 17, 2007 **ALTERNATIVE 3**

GOULD ENGINEERING, INC.
2040 E. MAPLE AVENUE FLINT, MICHIGAN 48507
PHONE: 810-743-9120 FAX: 810-743-1797
www.gouldengineering.com