





# STANDARD PLAN FOR BAG RIP-RAP

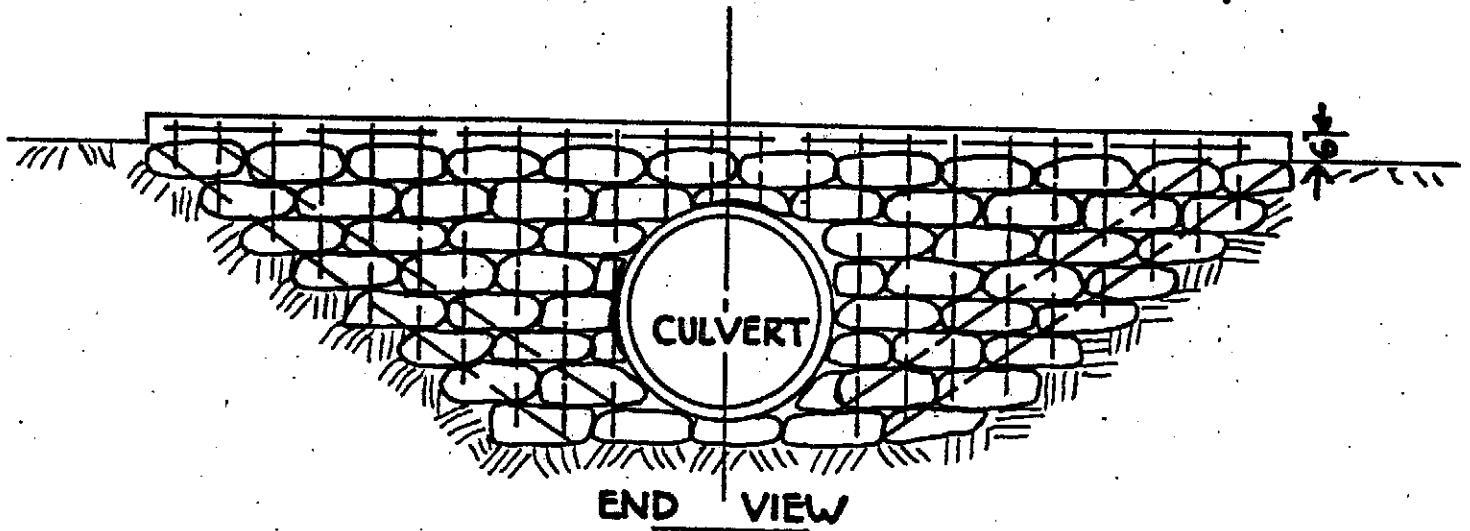

END VIEW

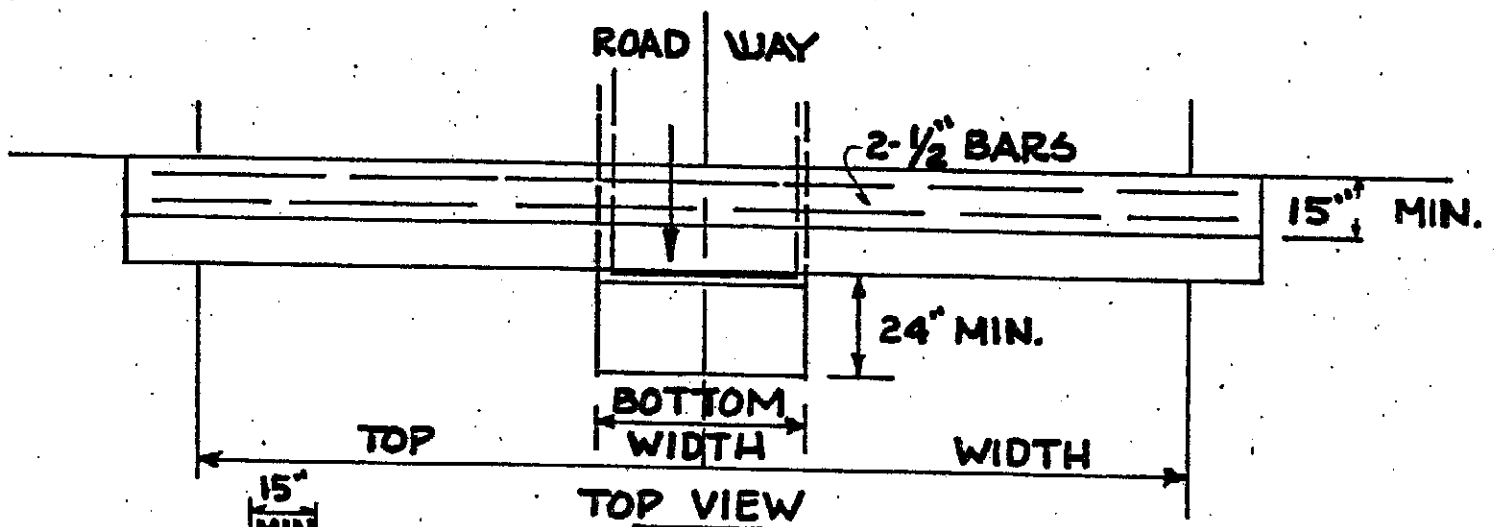

TOP VIEW

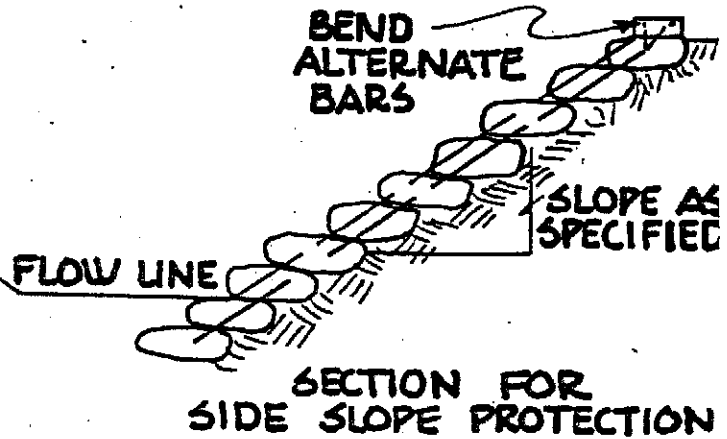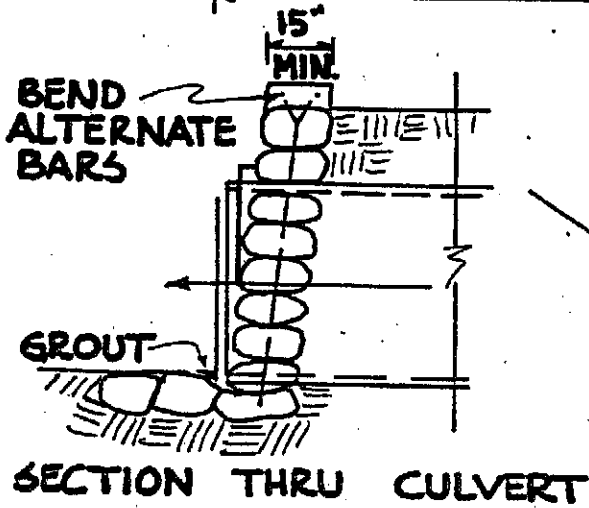

SECTION FOR SIDE SLOPE PROTECTION