



DATE
BY
SURVEYED
GRADES CHECKED
NOTE BOOK
STRUCTURE NOTES CHECKED

DATE
BY
SURVEYED
GRADES CHECKED
NOTE BOOK
STRUCTURE NOTES CHECKED

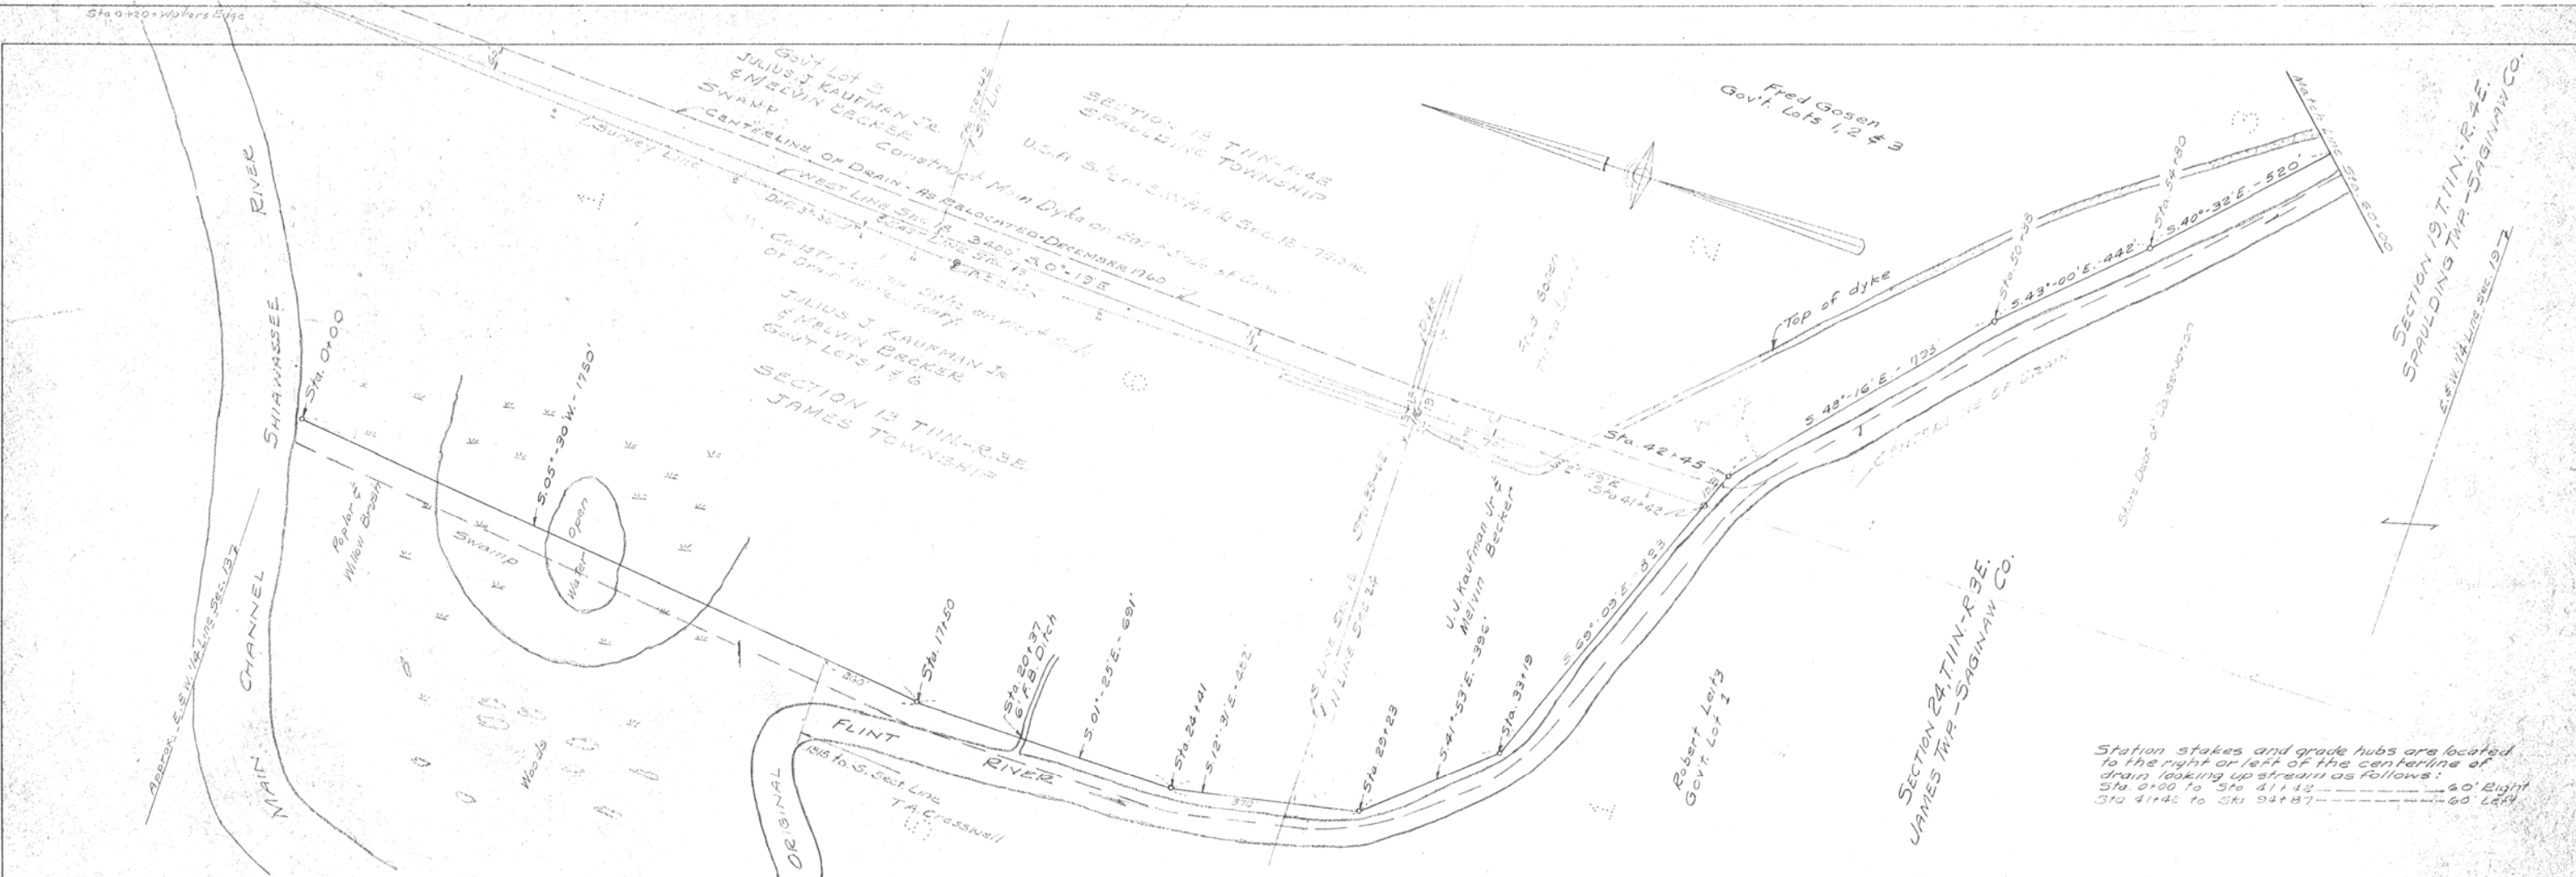

Station stakes and grade hubs are located to the right or left of the centerline of drain looking upstream as follows:
 Sta. 0+00 to Sta. 41+42 ----- 60' Right
 Sta. 41+42 to Sta. 54+87 ----- 60' Left

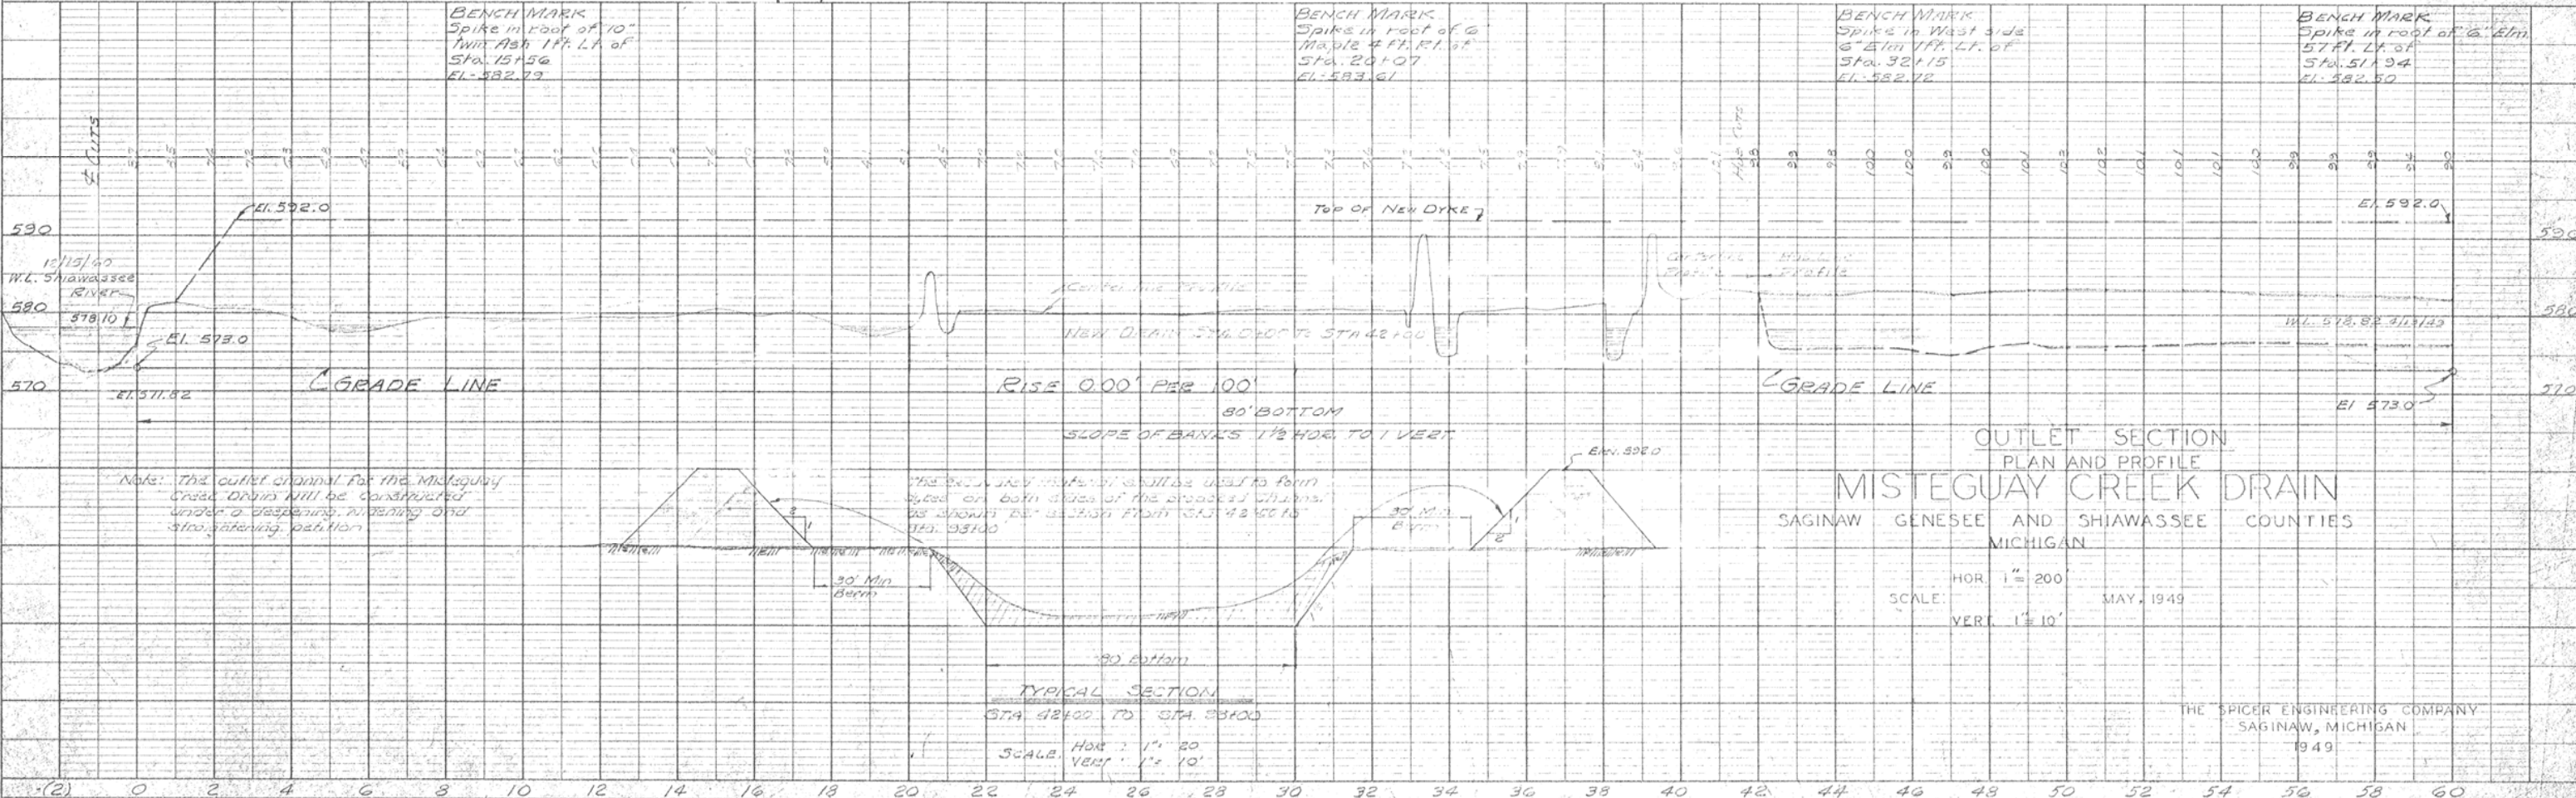

OUTLET SECTION
 PLAN AND PROFILE
MISTEGUAY CREEK DRAIN
 SAGINAW GENESEE AND SHIAWASSEE COUNTIES
 MICHIGAN

THE SPICER ENGINEERING COMPANY
 SAGINAW, MICHIGAN
 1949