


DATE  
BY  
SURVEYOR  
BY  
CHECKER  
NOTE BOOK  
NO.

DATE  
BY  
SURVEYOR  
BY  
CHECKER  
NOTE BOOK  
NO.

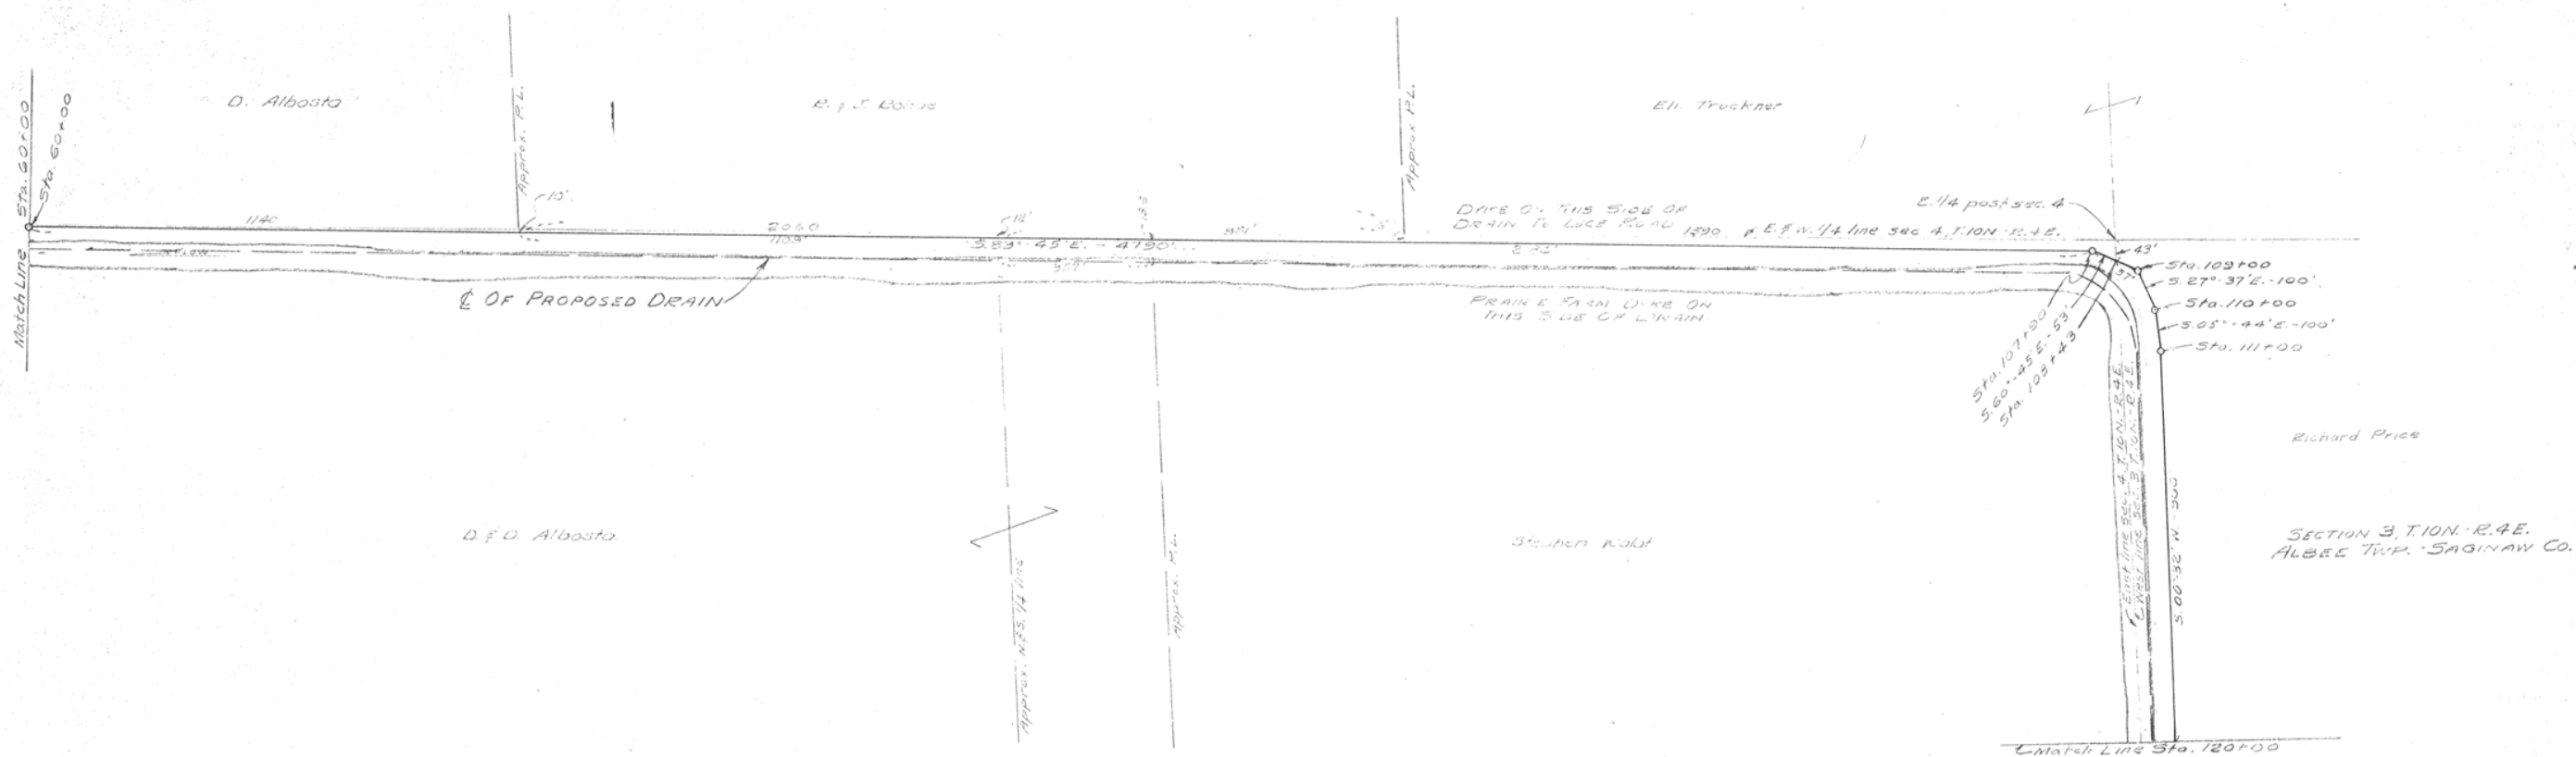

SECTION 4, T.10N.-R.4E.  
ALBEE TWP. - SAGINAW CO.

Station stakes and grade hubs are located to the right or left of the centerline of drain looking upstream as follows:  
Sta. 60+00 to Sta. 120+00 ----- 60' Left

