
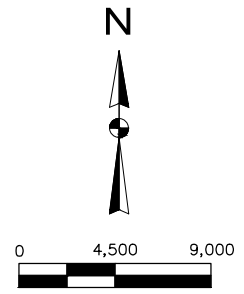
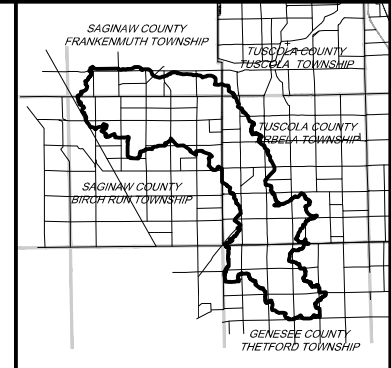


DEAD CREEK INTERCOUNTY DRAIN DRAINAGE DISTRICT LANDS ADDED AND REMOVED DRAINAGE DISTRICT

MICHIGAN DEPARTMENT OF AGRICULTURE AND RURAL DEVELOPMENT - BRANDEN L. HARRINGTON
SAGINAW COUNTY PUBLIC WORKS COMMISSIONER - BRIAN WENDLING
TUSCOLA COUNTY DRAIN COMMISSIONER - ROBERT J. MANTEY
GENESEE COUNTY DRAIN COMMISSIONER - JEFFREY WRIGHT

6.7 MILES TOTAL

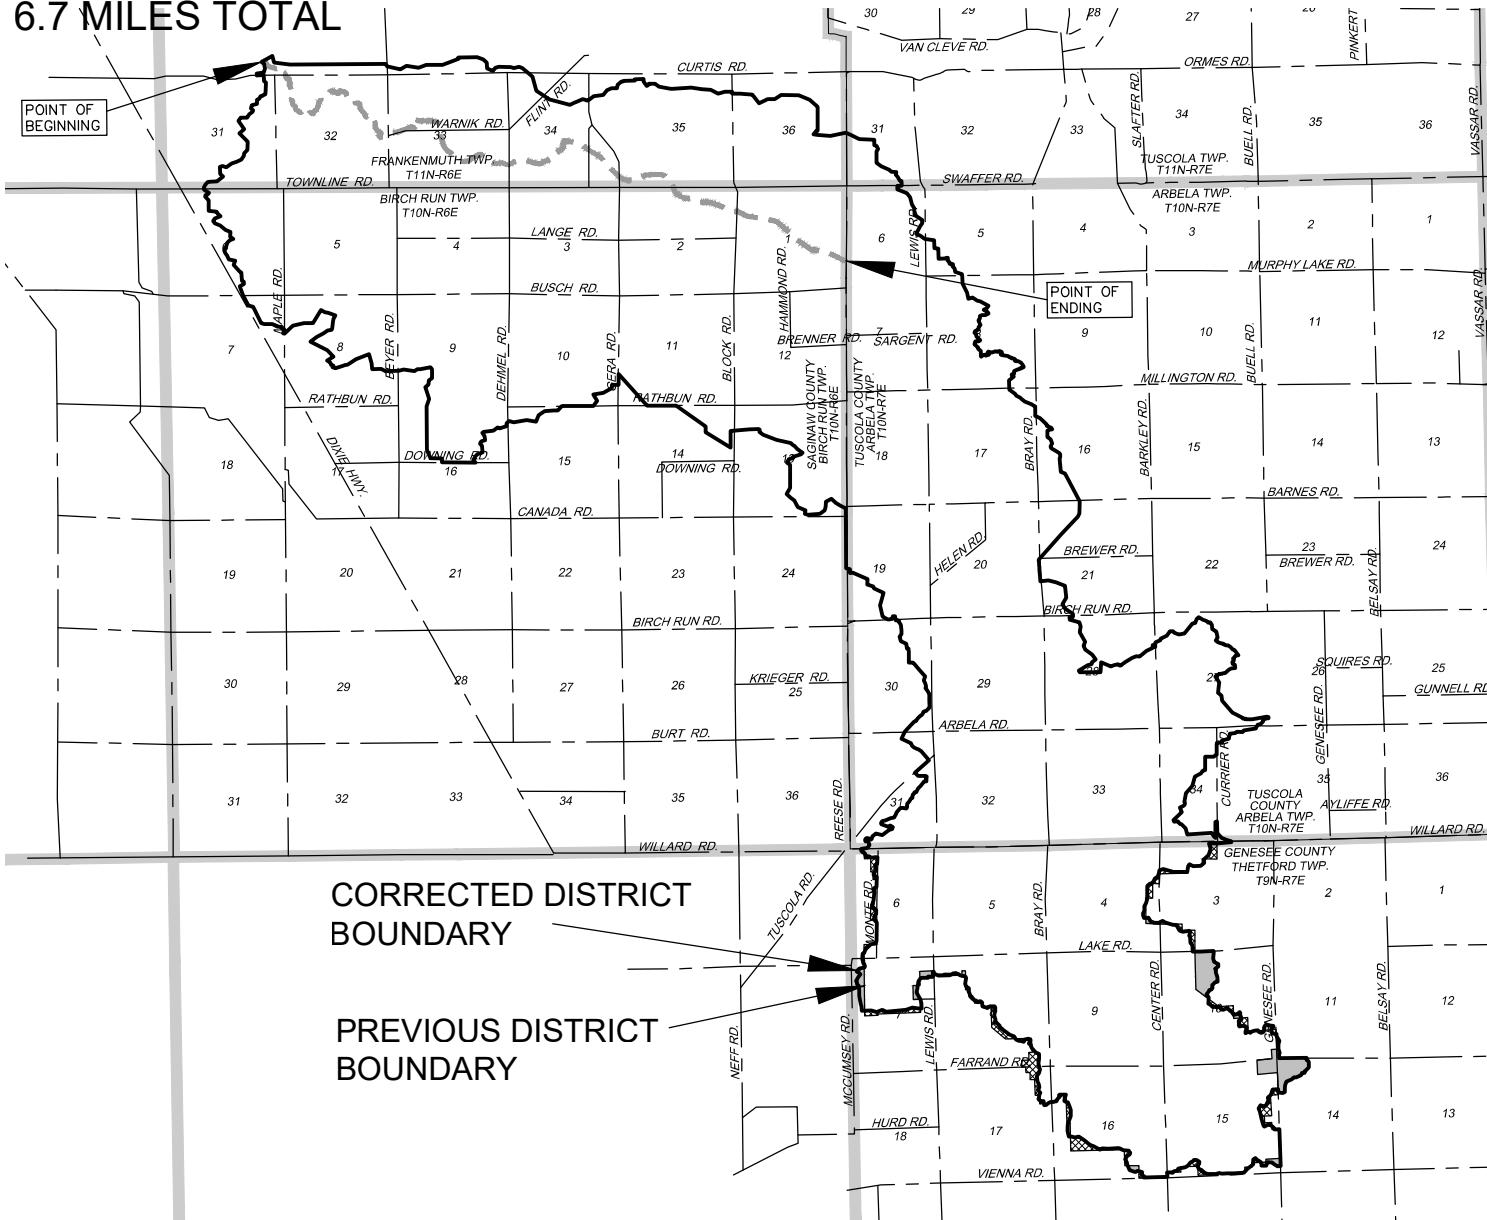

LEGEND

- DRAINAGE DISTRICT BOUNDARY
- DRAIN
- MUNICIPAL BOUNDARIES
- COUNTY BOUNDARIES
- ROADS
- LANDS PROPOSED TO BE ADDED
- LANDS PROPOSED TO BE REMOVED