
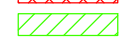









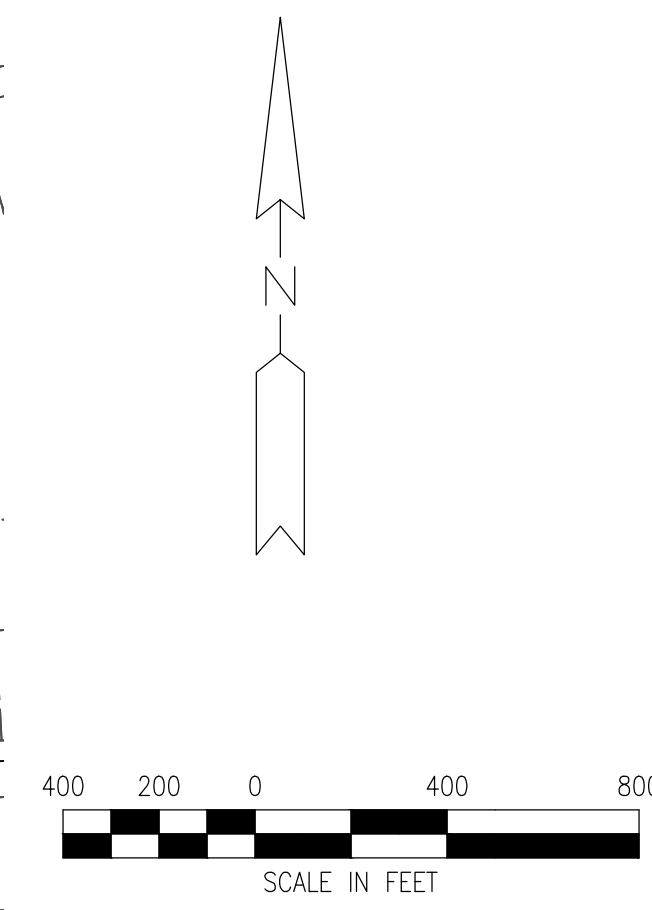
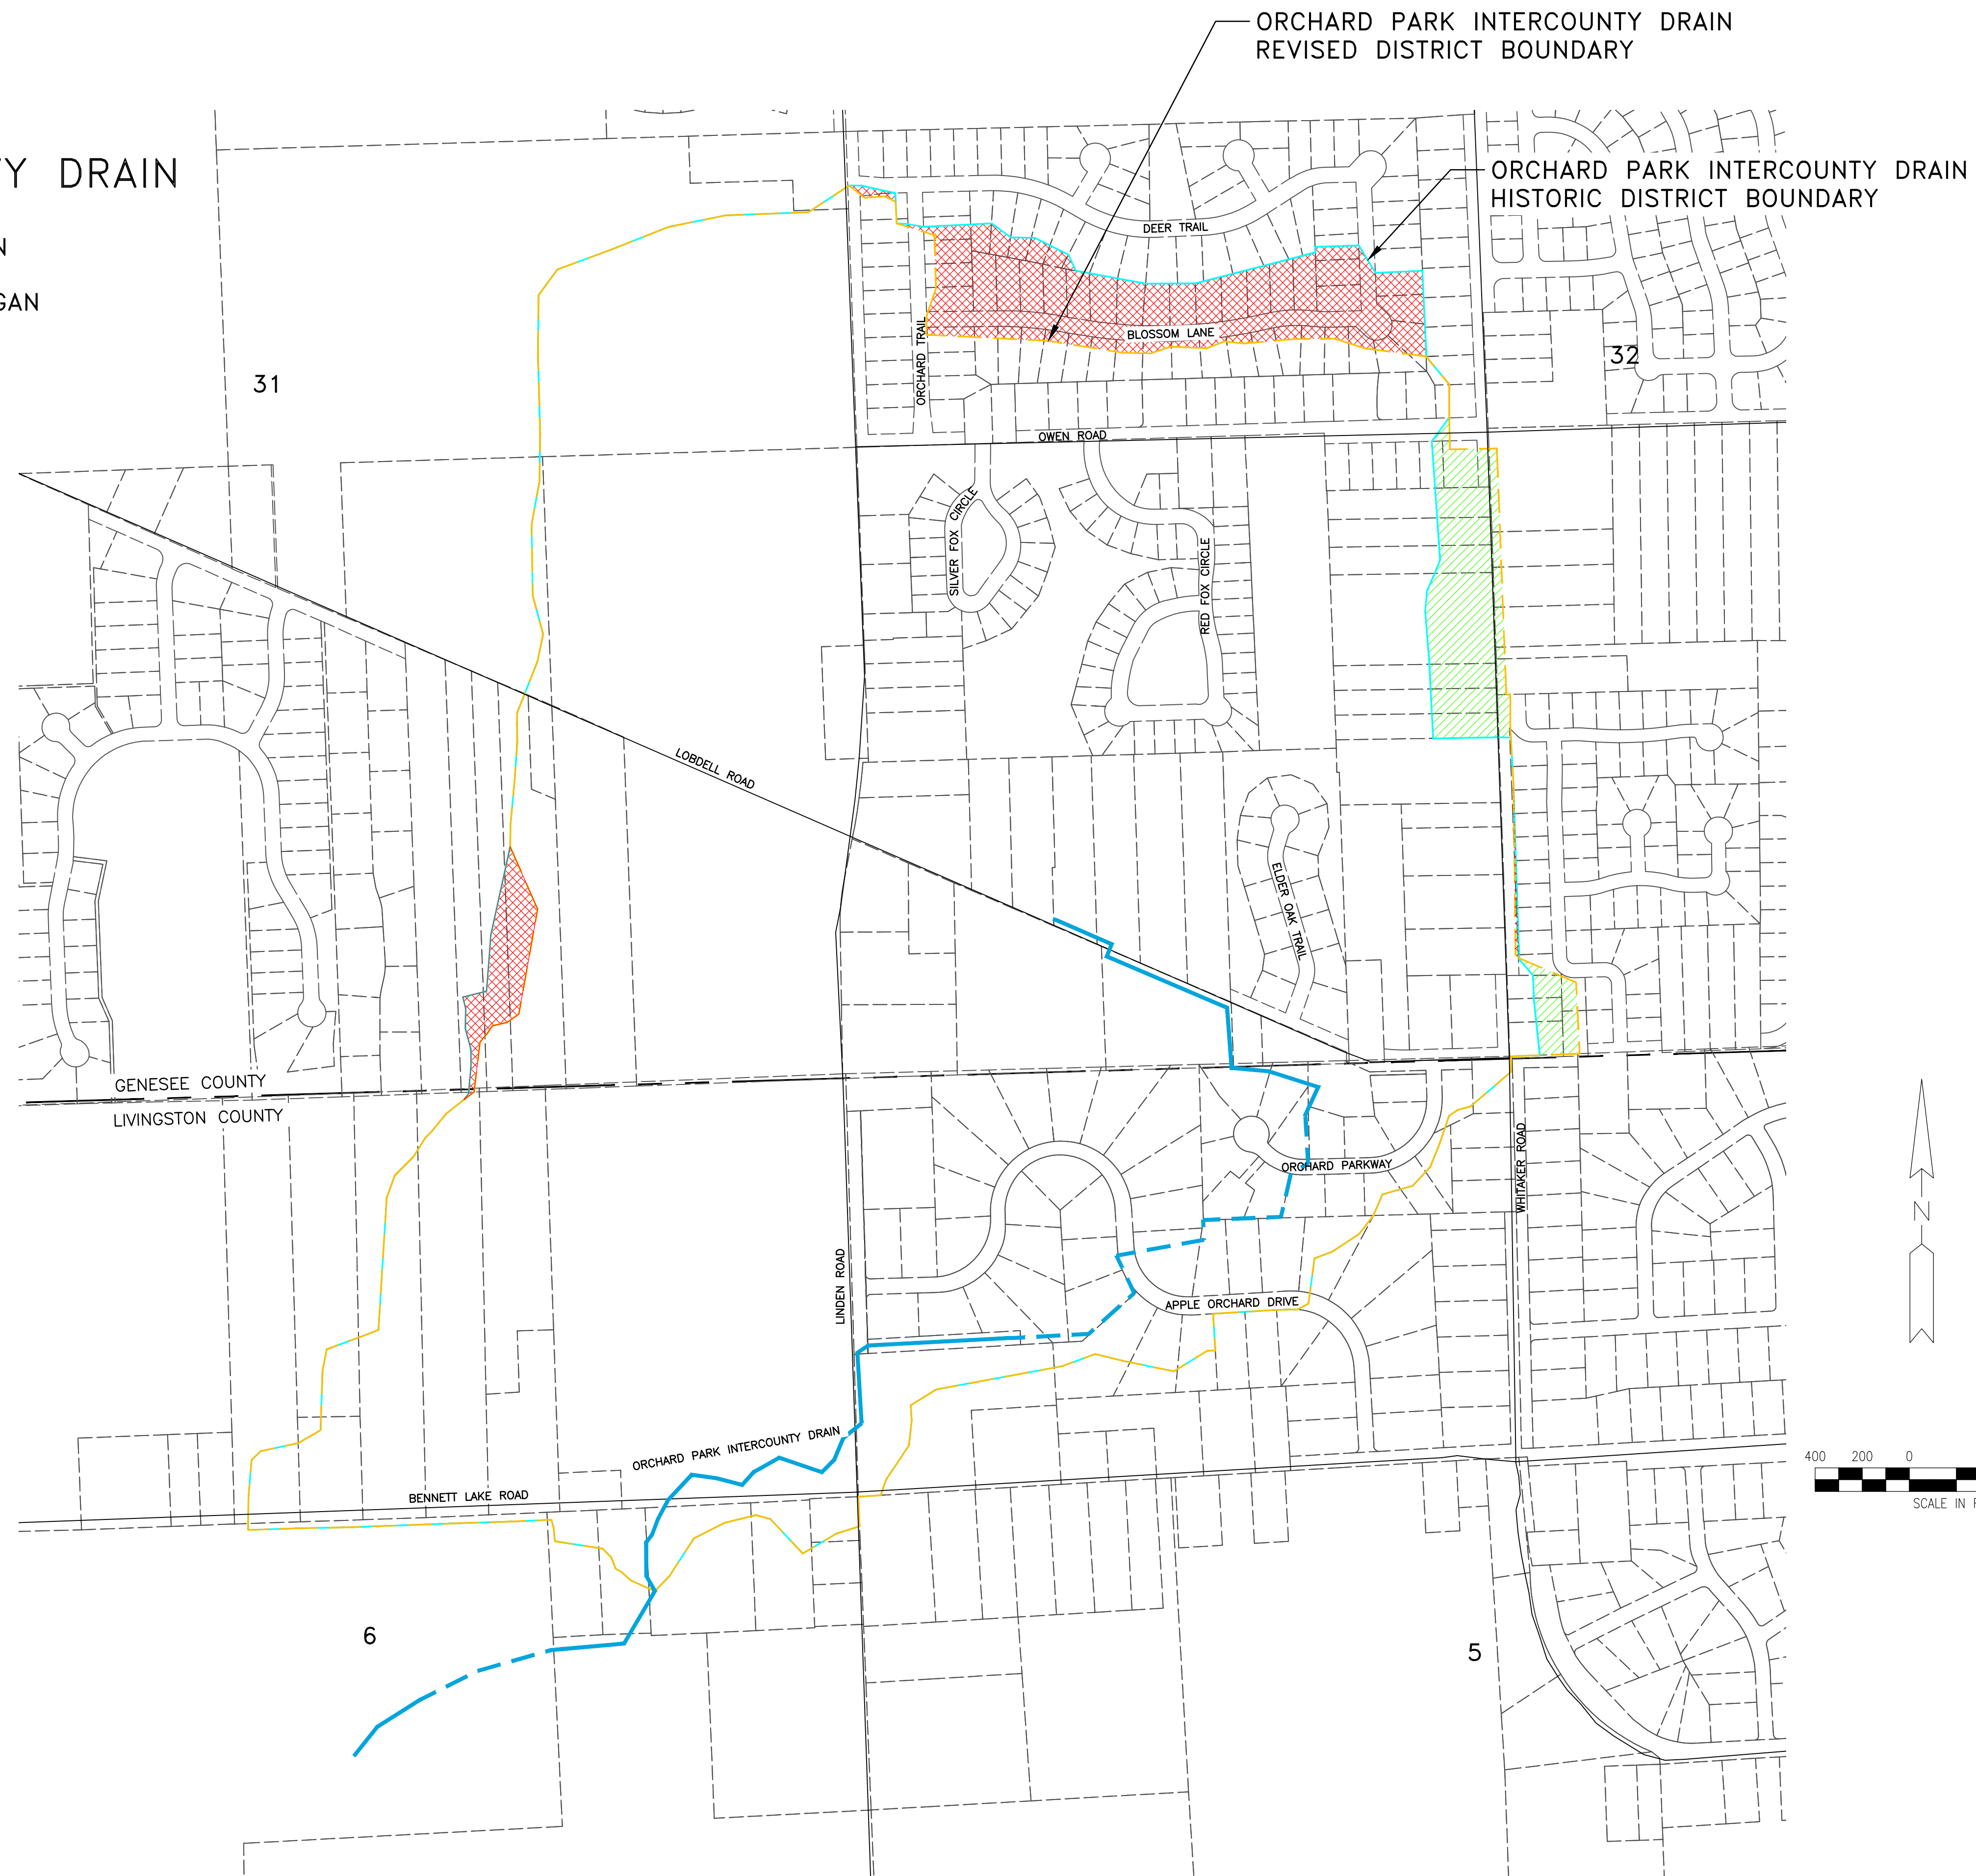
ORCHARD PARK INTERCOUNTY DRAIN

SECTIONS 31 & 32 T5N, R6E
 FENTON TOWNSHIP, GENESEE COUNTY, MICHIGAN
 SECTIONS 5 & 6 T4N, R6E
 TYRONE TOWNSHIP, LIVINGSTON COUNTY, MICHIGAN

DRAINAGE DISTRICT INFORMATION

HISTORIC DISTRICT: 486.3 ACRES
 REVISED DISTRICT: 475.8 ACRES
 LANDS ADDED: 10.0 ACRES
 LANDS REMOVED: 20.5 ACRES
 DRAIN LENGTH
 ORCHARD PARK INTERCOUNTY DRAIN 1.4 MILES

- LEGEND**
-  LANDS REMOVED
 -  LANDS ADDED
 -  ENCLOSED DRAIN
 -  OPEN CHANNEL
 -  HISTORIC DRAINAGE DISTRICT BOUNDARY
 -  REVISED DRAINAGE DISTRICT BOUNDARY
 -  PARCEL LINES
 -  ROADS
 -  SECTION NUMBERS



PROJECT MANAGER: JASON KENYON FIELD BOOK INFORMATION: FIELD BOOK INFORMATION: CA:\PW\WORK\00662074\WATERSHED BOUNDARY_CURRENT.DWG - 1 - PLOTTED 8/23/2023 1:25 PM BY KRAGENBRINK, TANNER

REV#	DATE	DESCRIPTION	BY

555 S. Saginaw Street, Suite 201
 Fenton, MI 48430
 www.wadstrim.com



ORCHARD PARK INTERCOUNTY DRAIN
 LIVINGSTON COUNTY AND
 GENESEE COUNTY

LANDS ADDED/REMOVED MAP

ISSUED FOR: DATE: BY:

JOB NO.
LDC1004.01F

SHEET
1

© Wade Trim Group, Inc. ORCHARD PARK DRAIN